


13 12 11 10 9 8 7 6 5 4 3 2 1

BUILDING INFORMATION - FINISH FLOOR 1							
BUILDING NUMBER	BUILDING NAME	YEAR BUILT	LEVEL	USABLE AREA	CLEAR HEAD ROOM	OUTSIDE DIMENSIONS	ALLOWABLE FLOOR LOAD
B318	COMPONENT ABLATOR FACILITY	1985	FINISH FLOOR 1	85,938 SF	N/A	242.00' x 322.00'	N/A
Grand total: 304				85,938 SF			


SPACE CLASSIFICATION AREA ORG TOTALS - FLR1	
MAF-SPACE CLASSIFICATION	AREA
LABORATORY	8,388 SF
MISCELLANEOUS	27,356 SF
OFFICE SPACE	2,442 SF
SHOP-INDUSTRIAL	7,796 SF
STORAGE-ADMINISTRATIVE	1,426 SF
STORAGE-WAREHOUSE	8,572 SF
TECHNICAL SPACE	29,959 SF
Grand total: 304	85,938 SF

AREA SCHEDULE (FLOOR 1)	
LEVEL	AREA (GROSS BUILDING) FLOOR 1
FINISH FLOOR 1	89196

- SPACE CLASSIFICATION**
- LABORATORY
 - MISCELLANEOUS
 - OFFICE SPACE
 - SHOP-INDUSTRIAL
 - STORAGE-ADMINISTRATIVE
 - STORAGE-WAREHOUSE
 - TECHNICAL SPACE

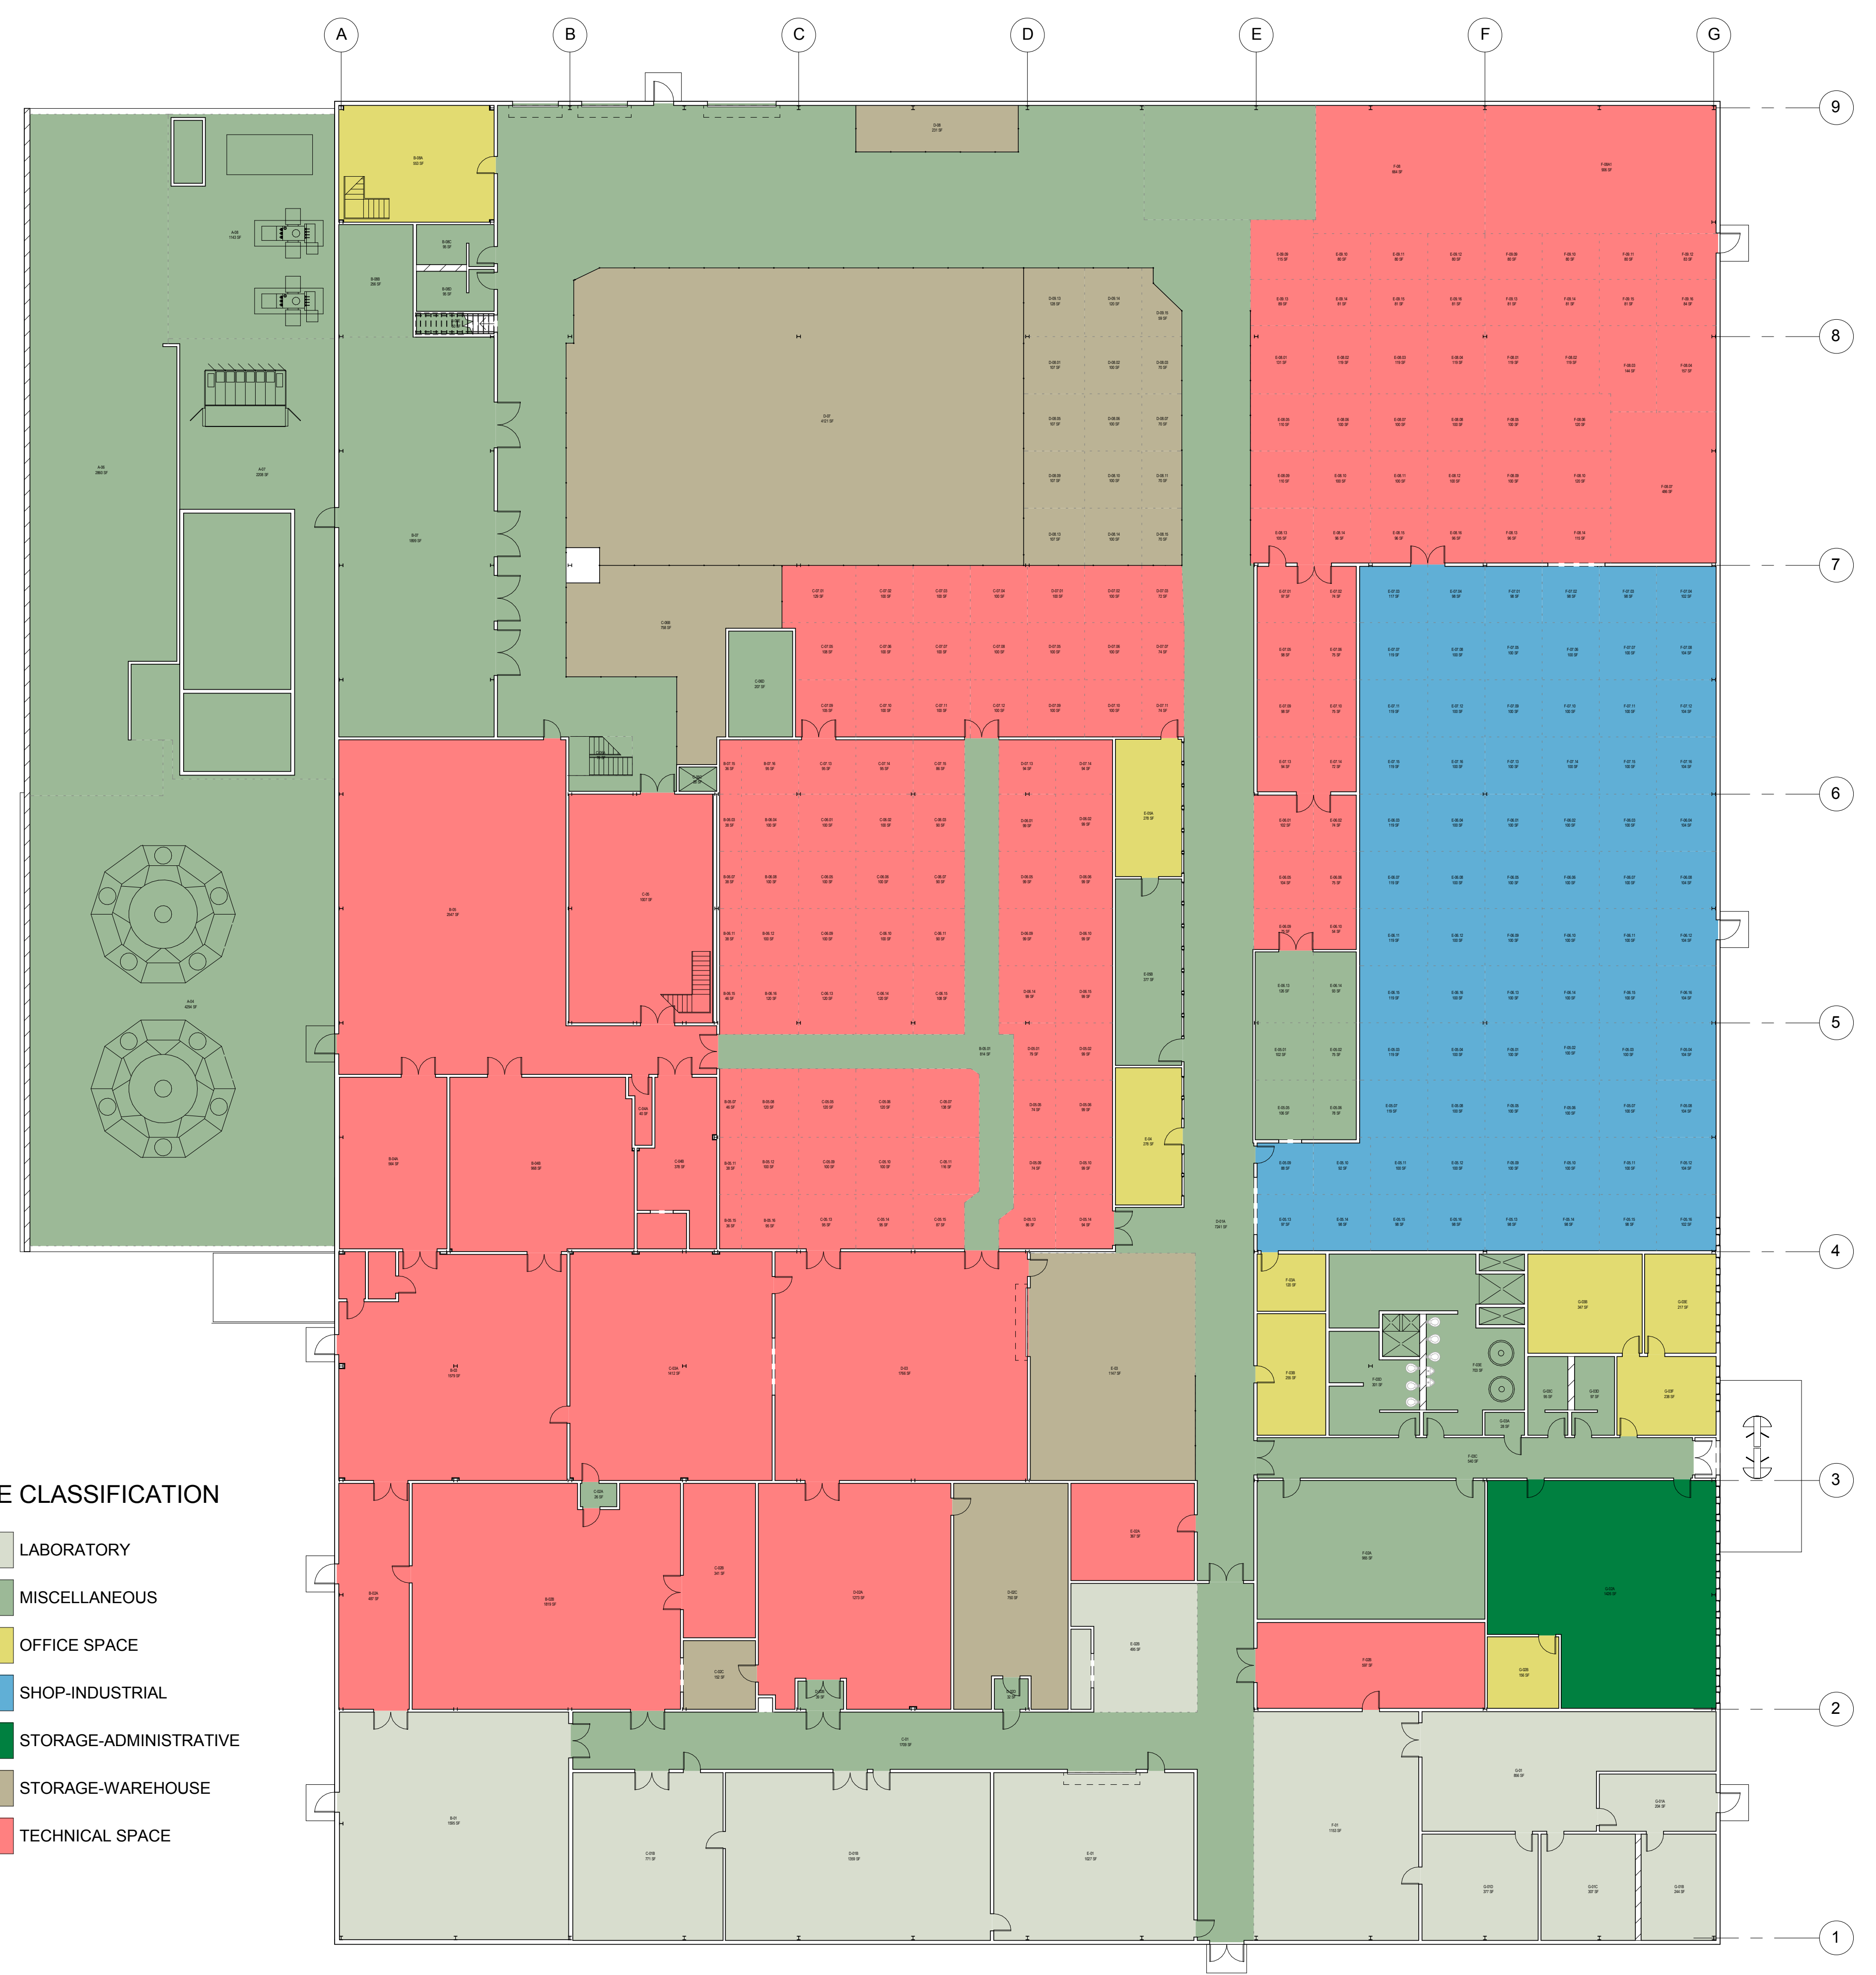

FIRST FLOOR - SPACE CLASSIFICATION - LAYOUT
SCALE: 1 : 200

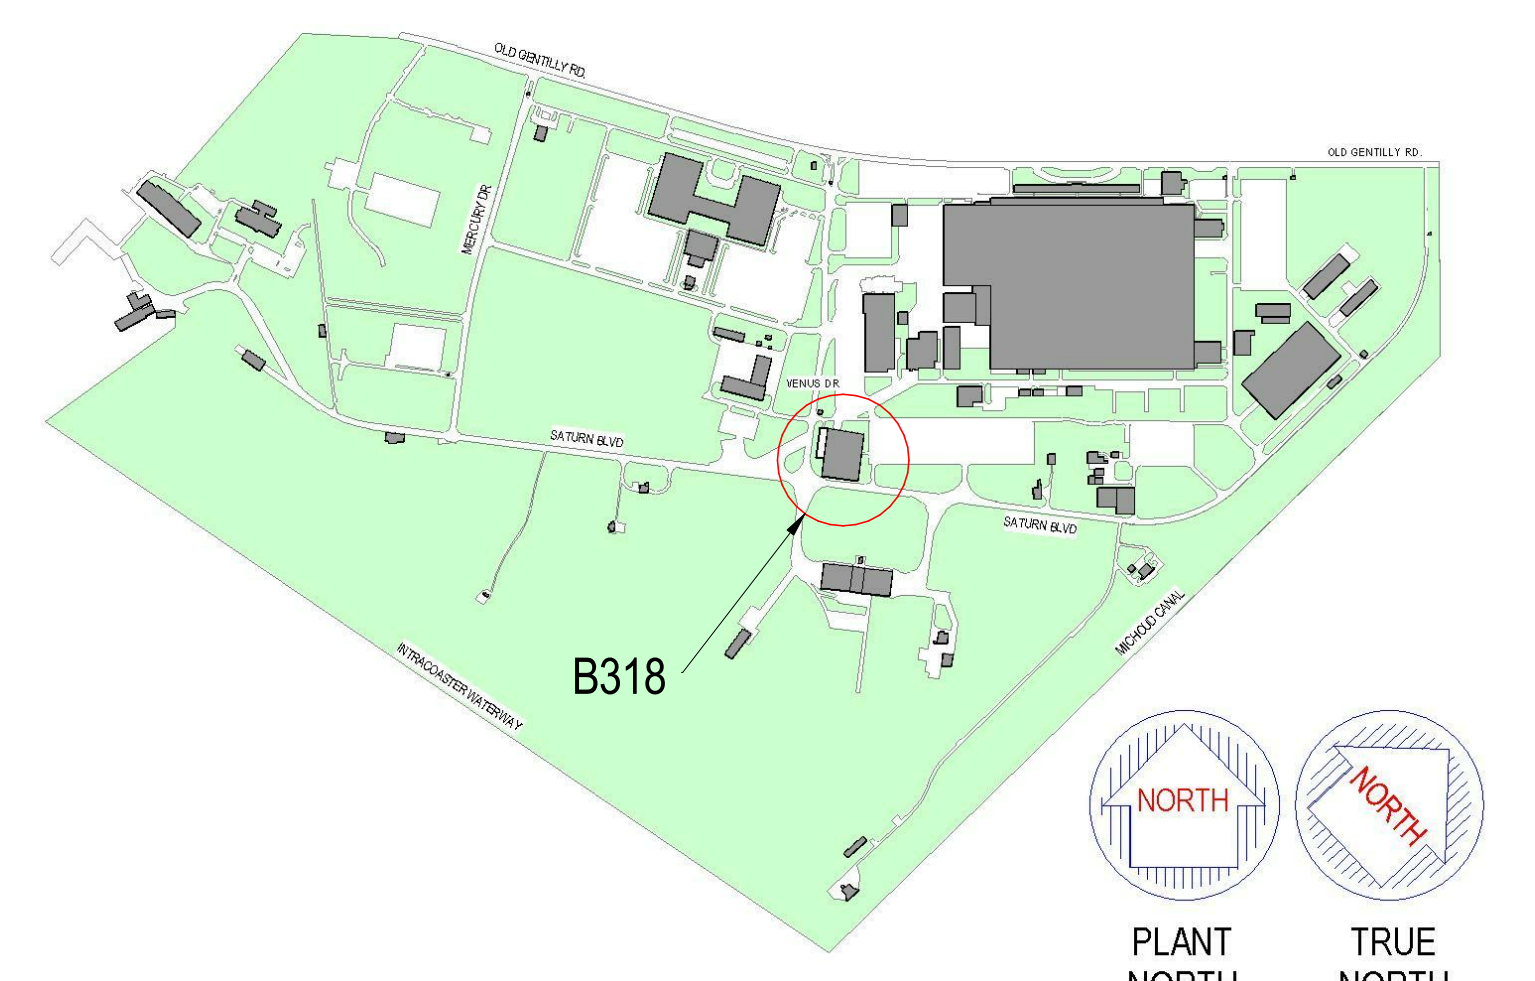

SITE KEYPLAN

13 12 11 10 9 8 7 6 5 4 3 2 1